


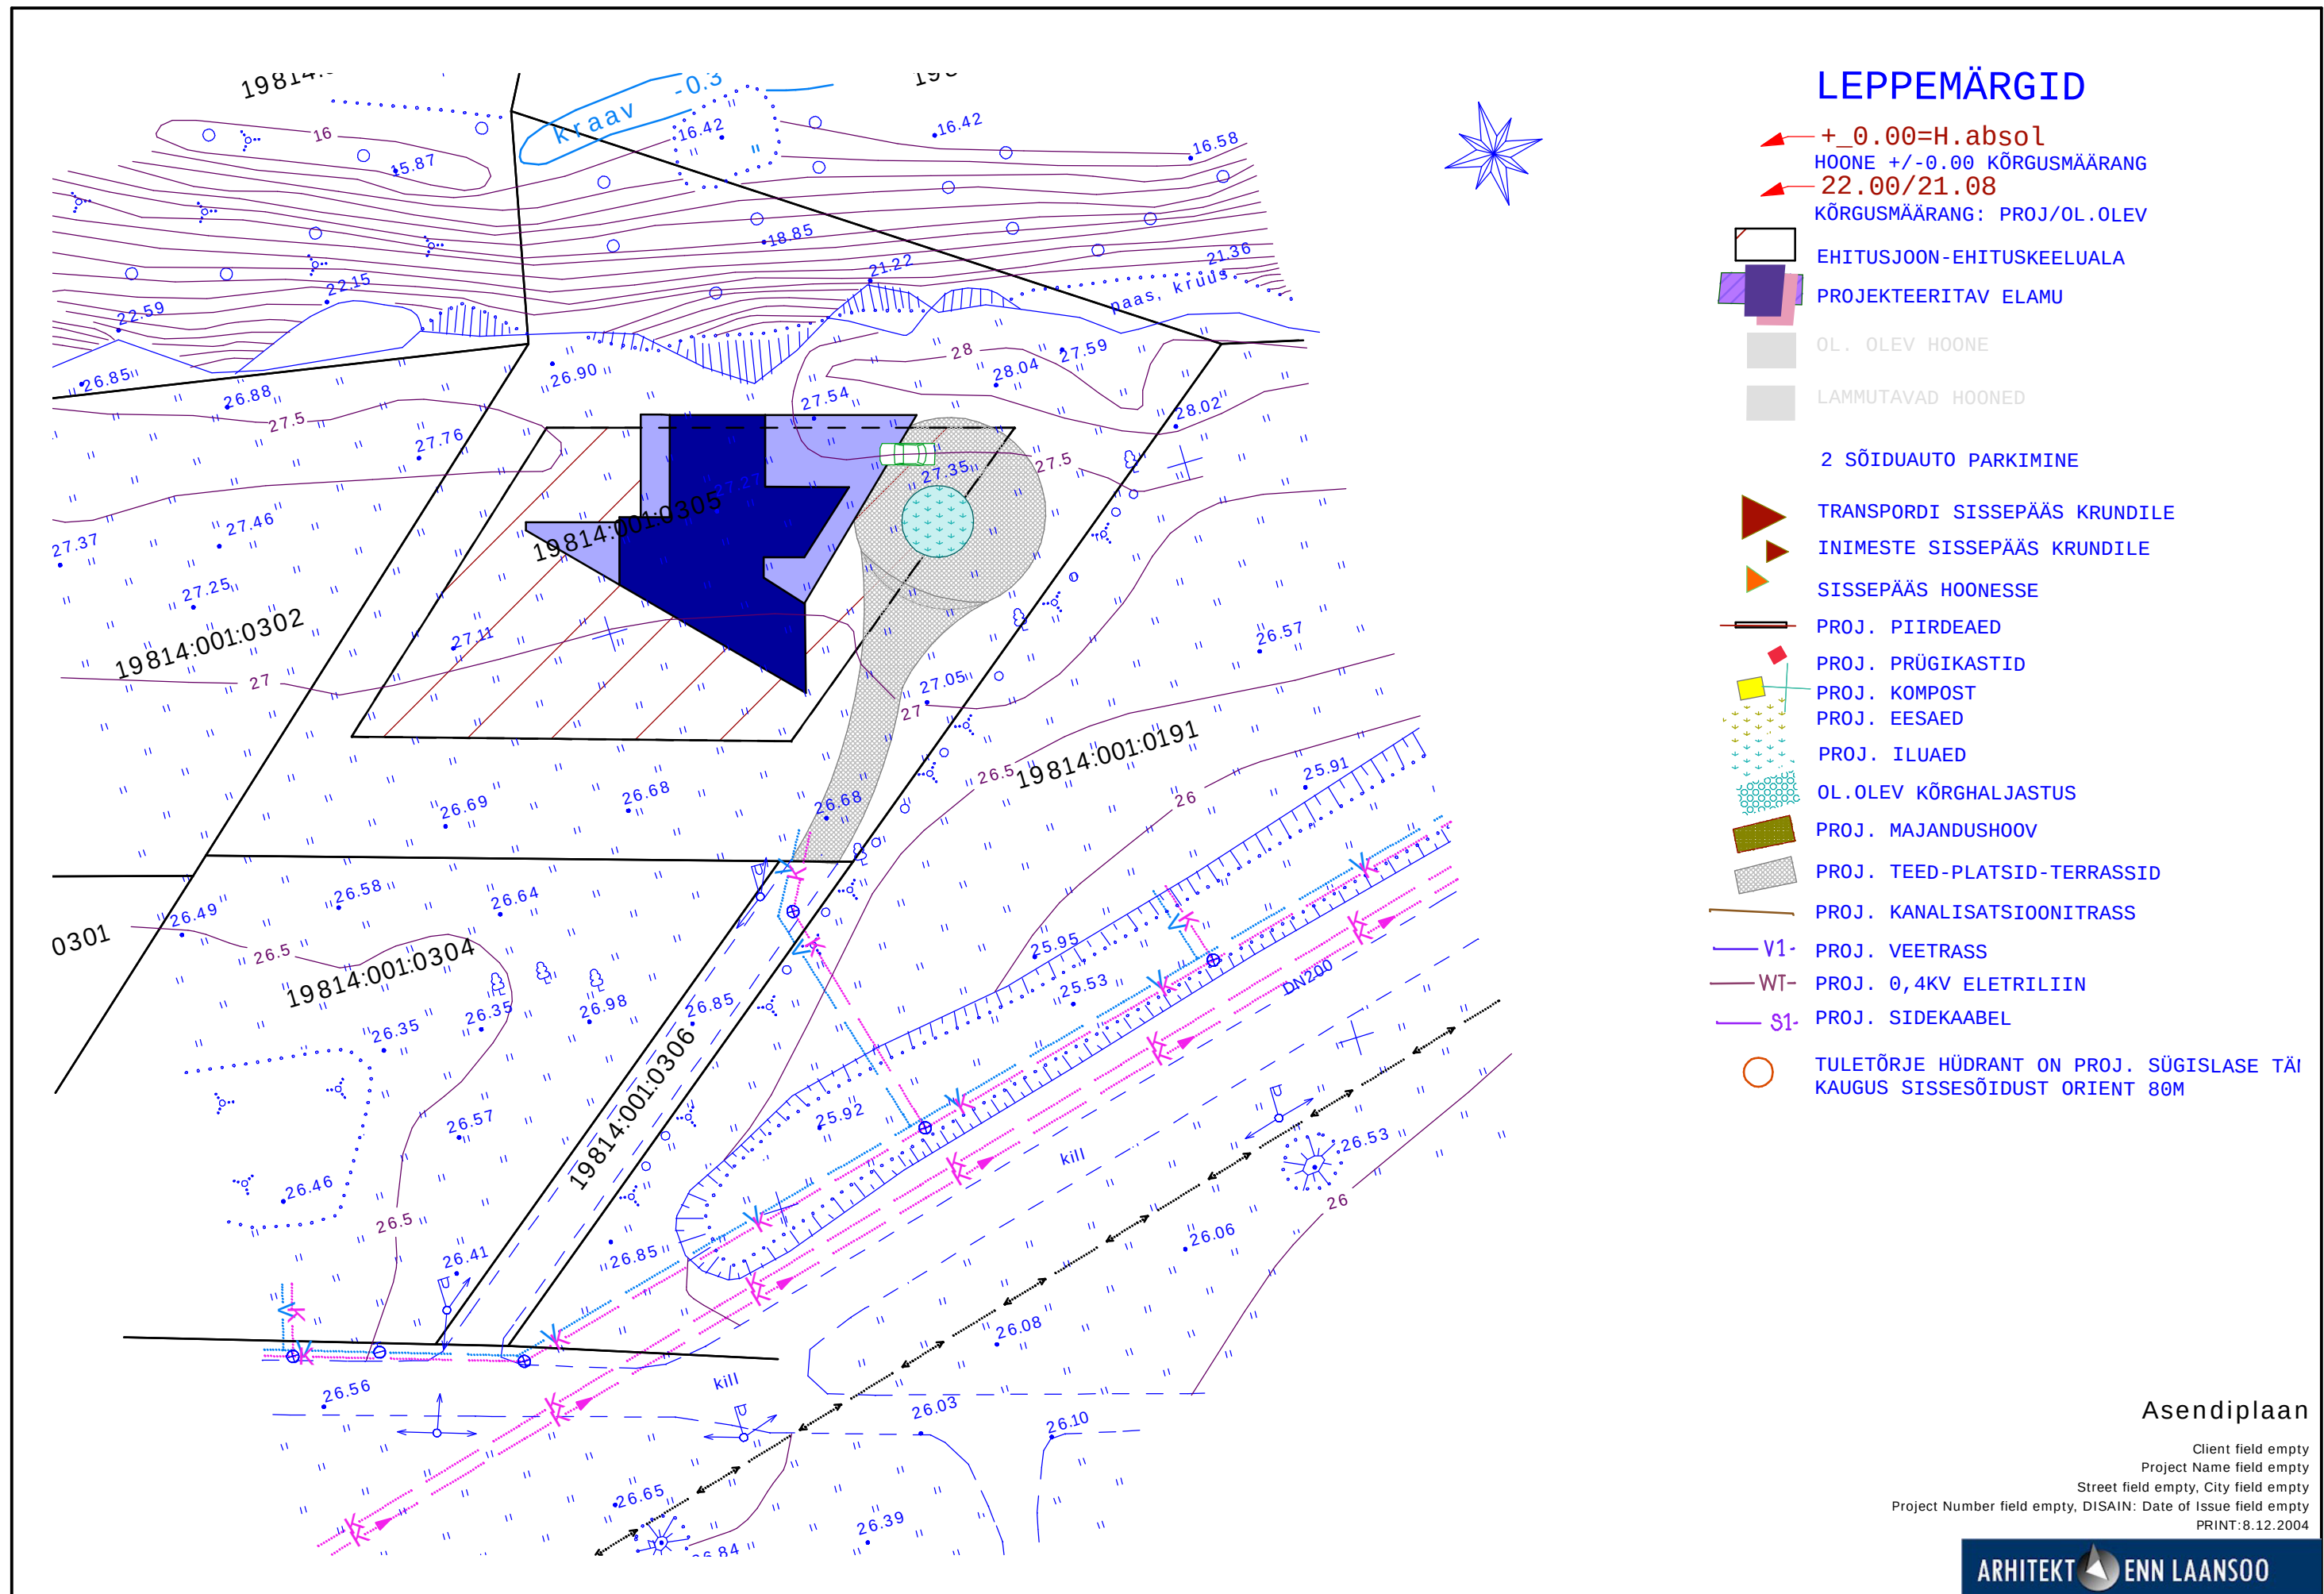






ÜMMARGUSE  
AKNAGA UKS

PÄÄS  
KATUSELE

rõdu ja trepp terassile

Korrus 1

Client field empty, Project Name field empty, Street field empty, City field empty  
Project Number field empty, DISAIN: Date of Issue field empty, PRINT: 8.12.2004

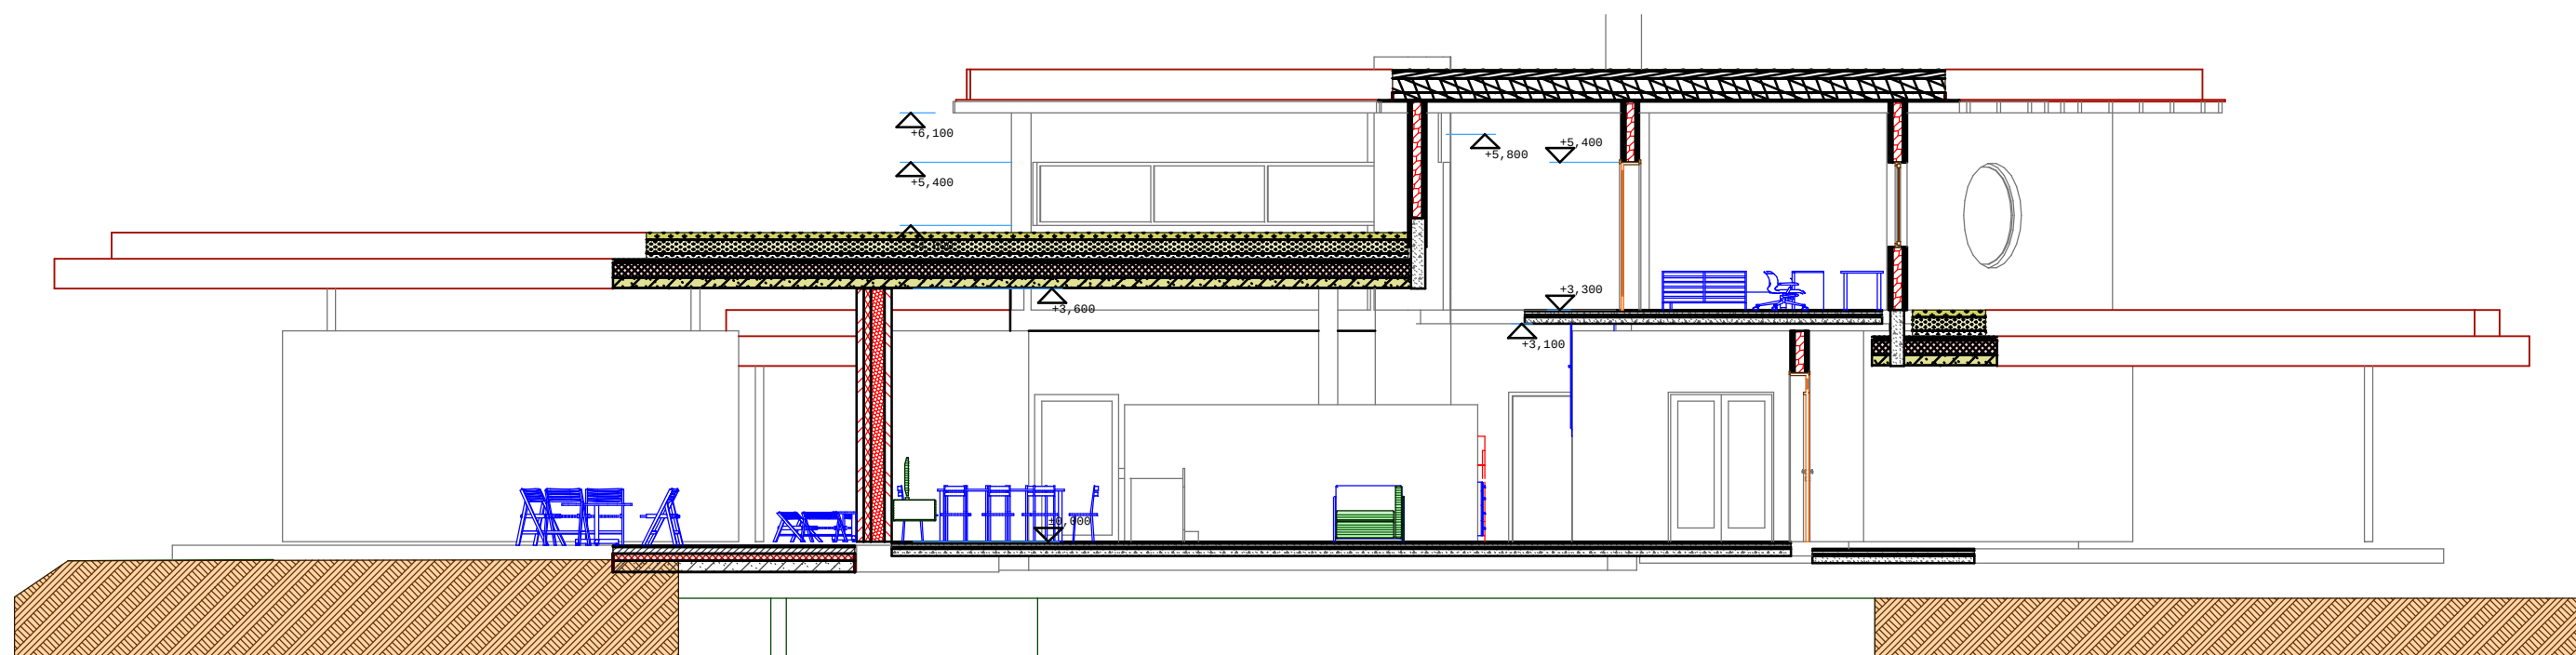

## Lõige S1

Client field empty, Project Name field empty, Street field empty, City field empty  
Project Number field empty, DISAIN: Date of Issue field empty, PRINT:8.12.2004